


LANE COMMUNITY COLLEGE

541.463.5132  
4000 E 30TH AVENUE  
EUGENE, OREGON 97405

180310/1400

TODD SMITH  
4000 E 30TH AVENUE  
EUGENE, OREGON 97405

CAMPUS SITE PLAN SHT SP1 SCALE 1"=40' ( INSERT 250' R 1"= 50' )

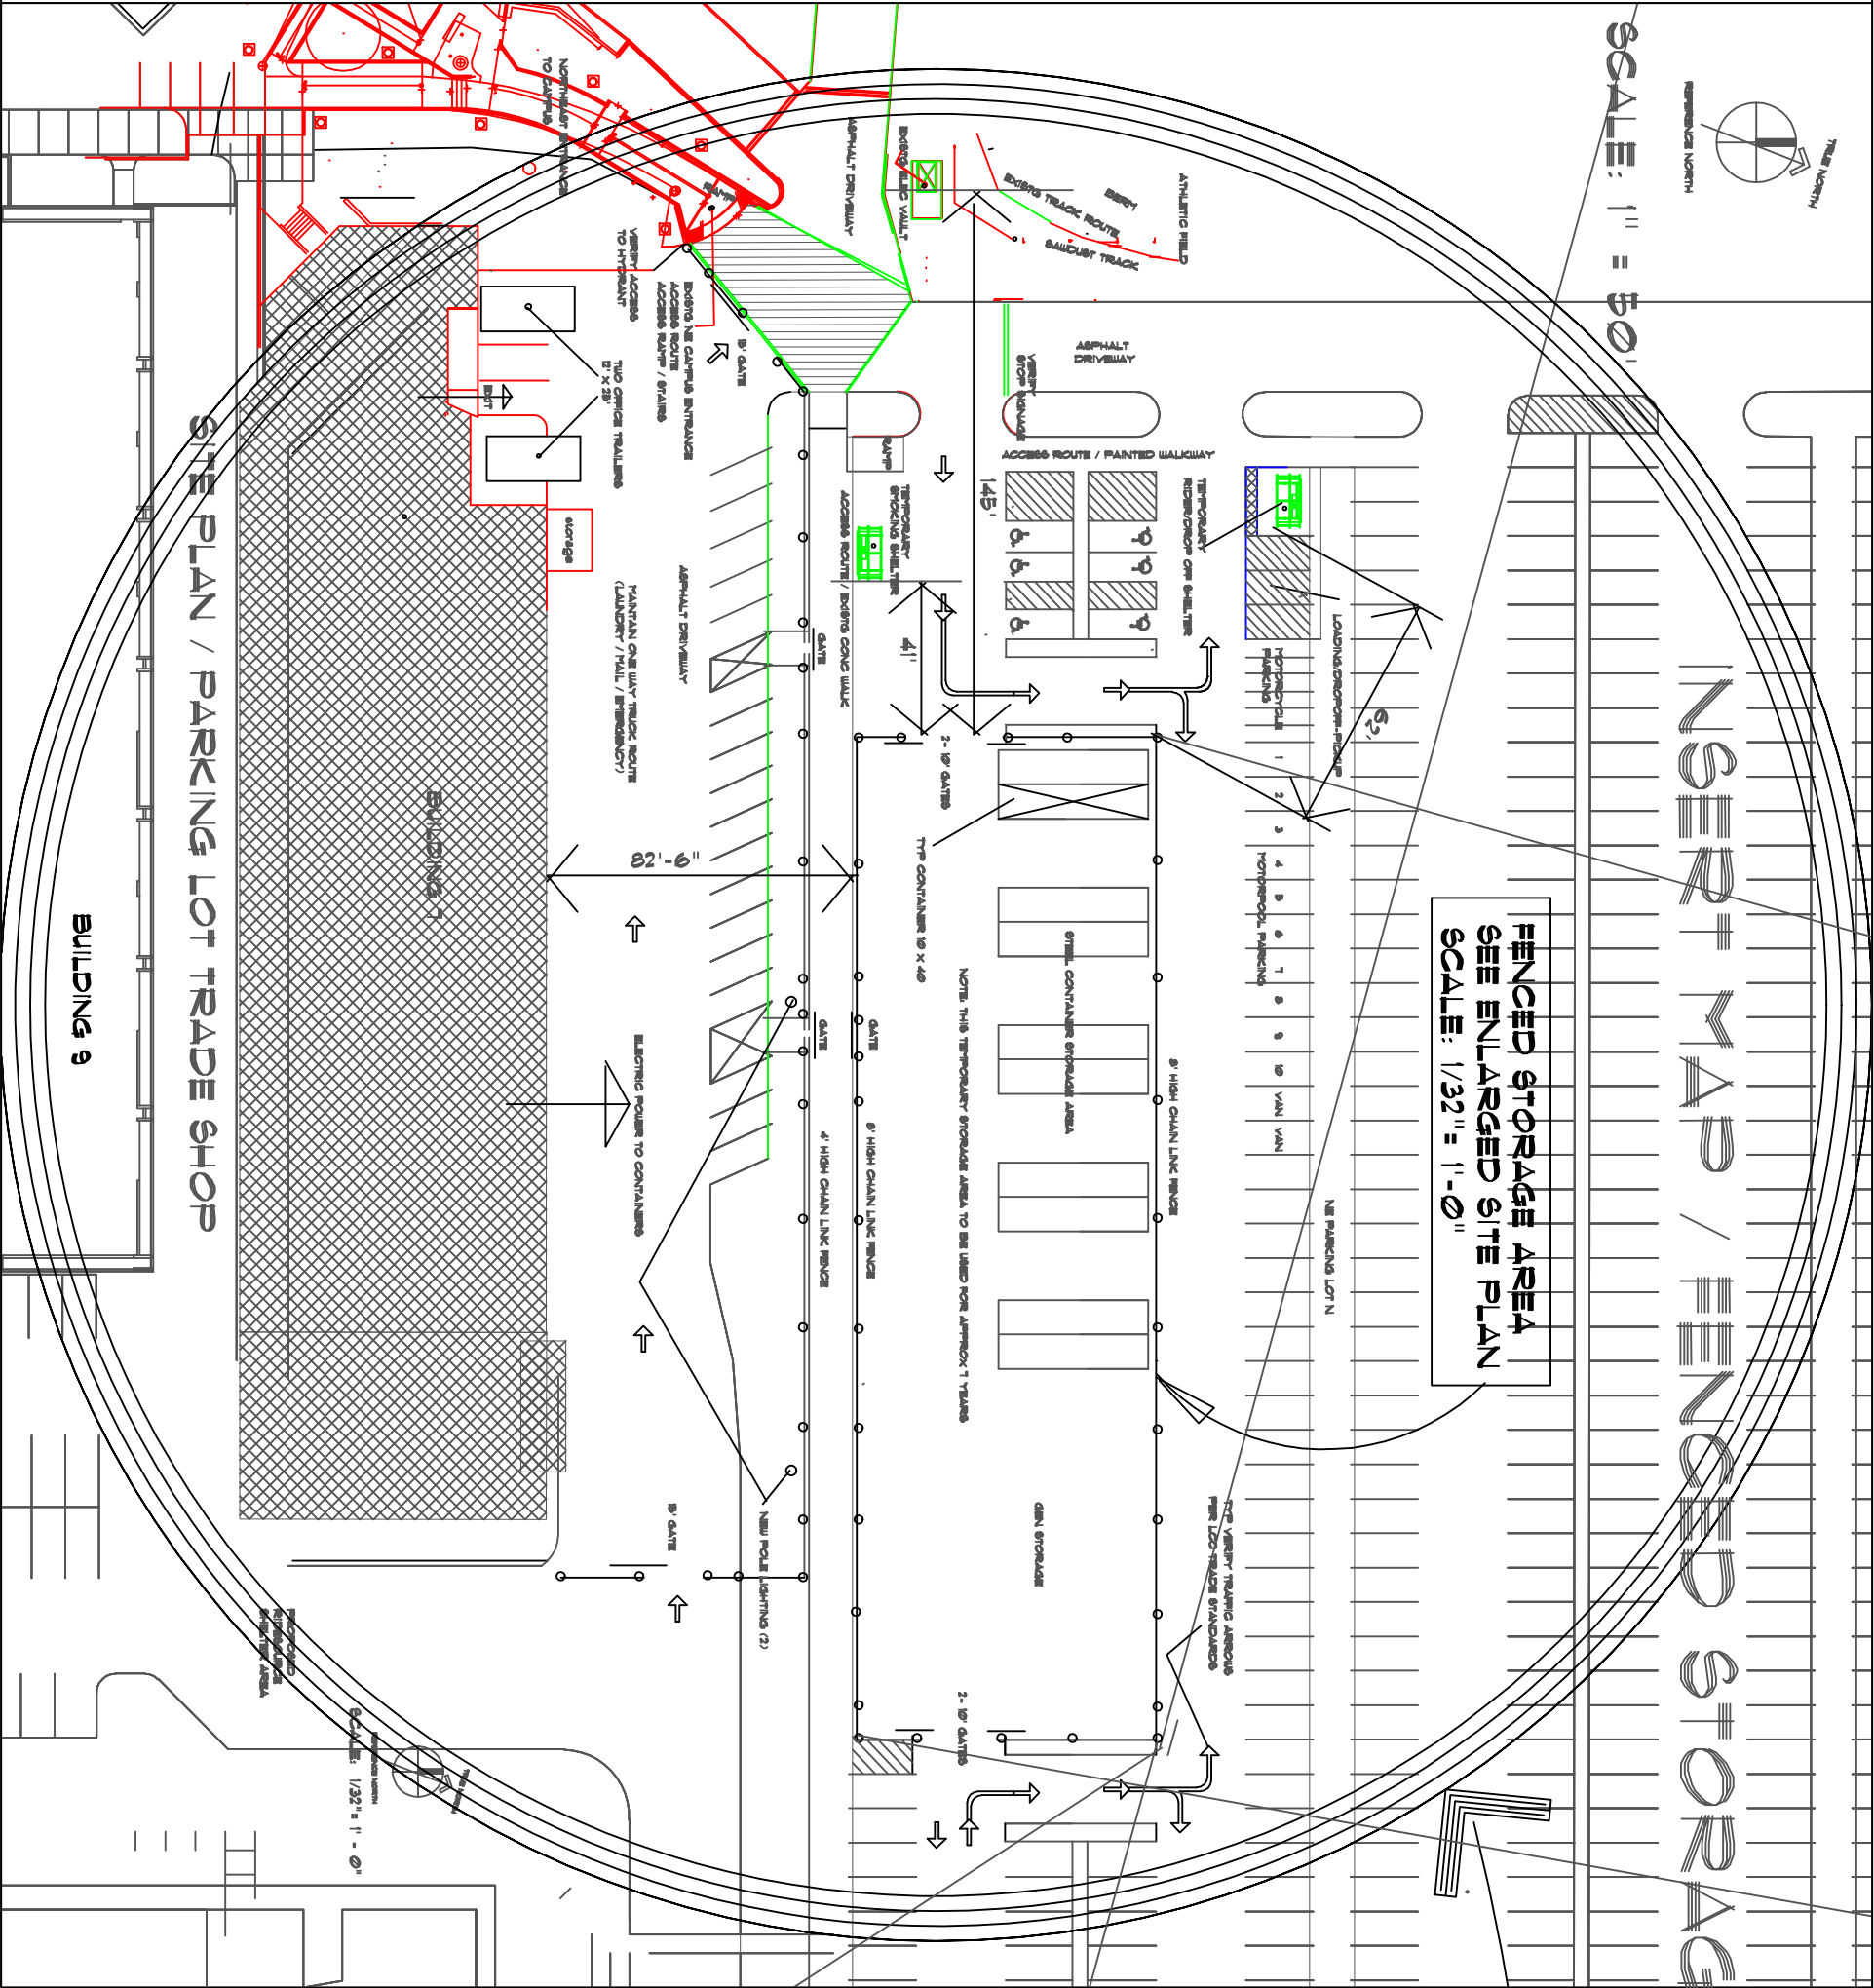

OWNER: LANE COMMUNITY COLLEGE

CONTACT: TODD SMITH, OWNER'S REP / PH: 463-5132  
FACILITIES PLANNER BUILDING 1 / OFFICE 205B  
FACILITIES MANAGEMENT & PLANNING DEPARTMENT  
LANE COMMUNITY COLLEGE / 4000 E 30TH EUGENE, OREGON

DRAWN:  
OROYAN/SMITH

FMPG-SP2

FACILITIES DRAWINGS

"GO OREGON" DEFERRED MAINTENANCE STORAGE

PROJECT 452 ELECTRICAL PROJECT COORDINATION

PRODUCED BY AN AUTODESK EDUCATIONAL PRODUCT

FACILITIES PLANNING OFFICE

DATE:

