


541.463.5132
4000 E 30TH AVENUE
EUGENE, OREGON 97405

TODD SMITH
4000 E 30TH AVENUE
EUGENE, OREGON 97405

CAMPUS SITE PLAN SHT SPI SCALE 1"=400' (INSERT 250' R 1"= 50')

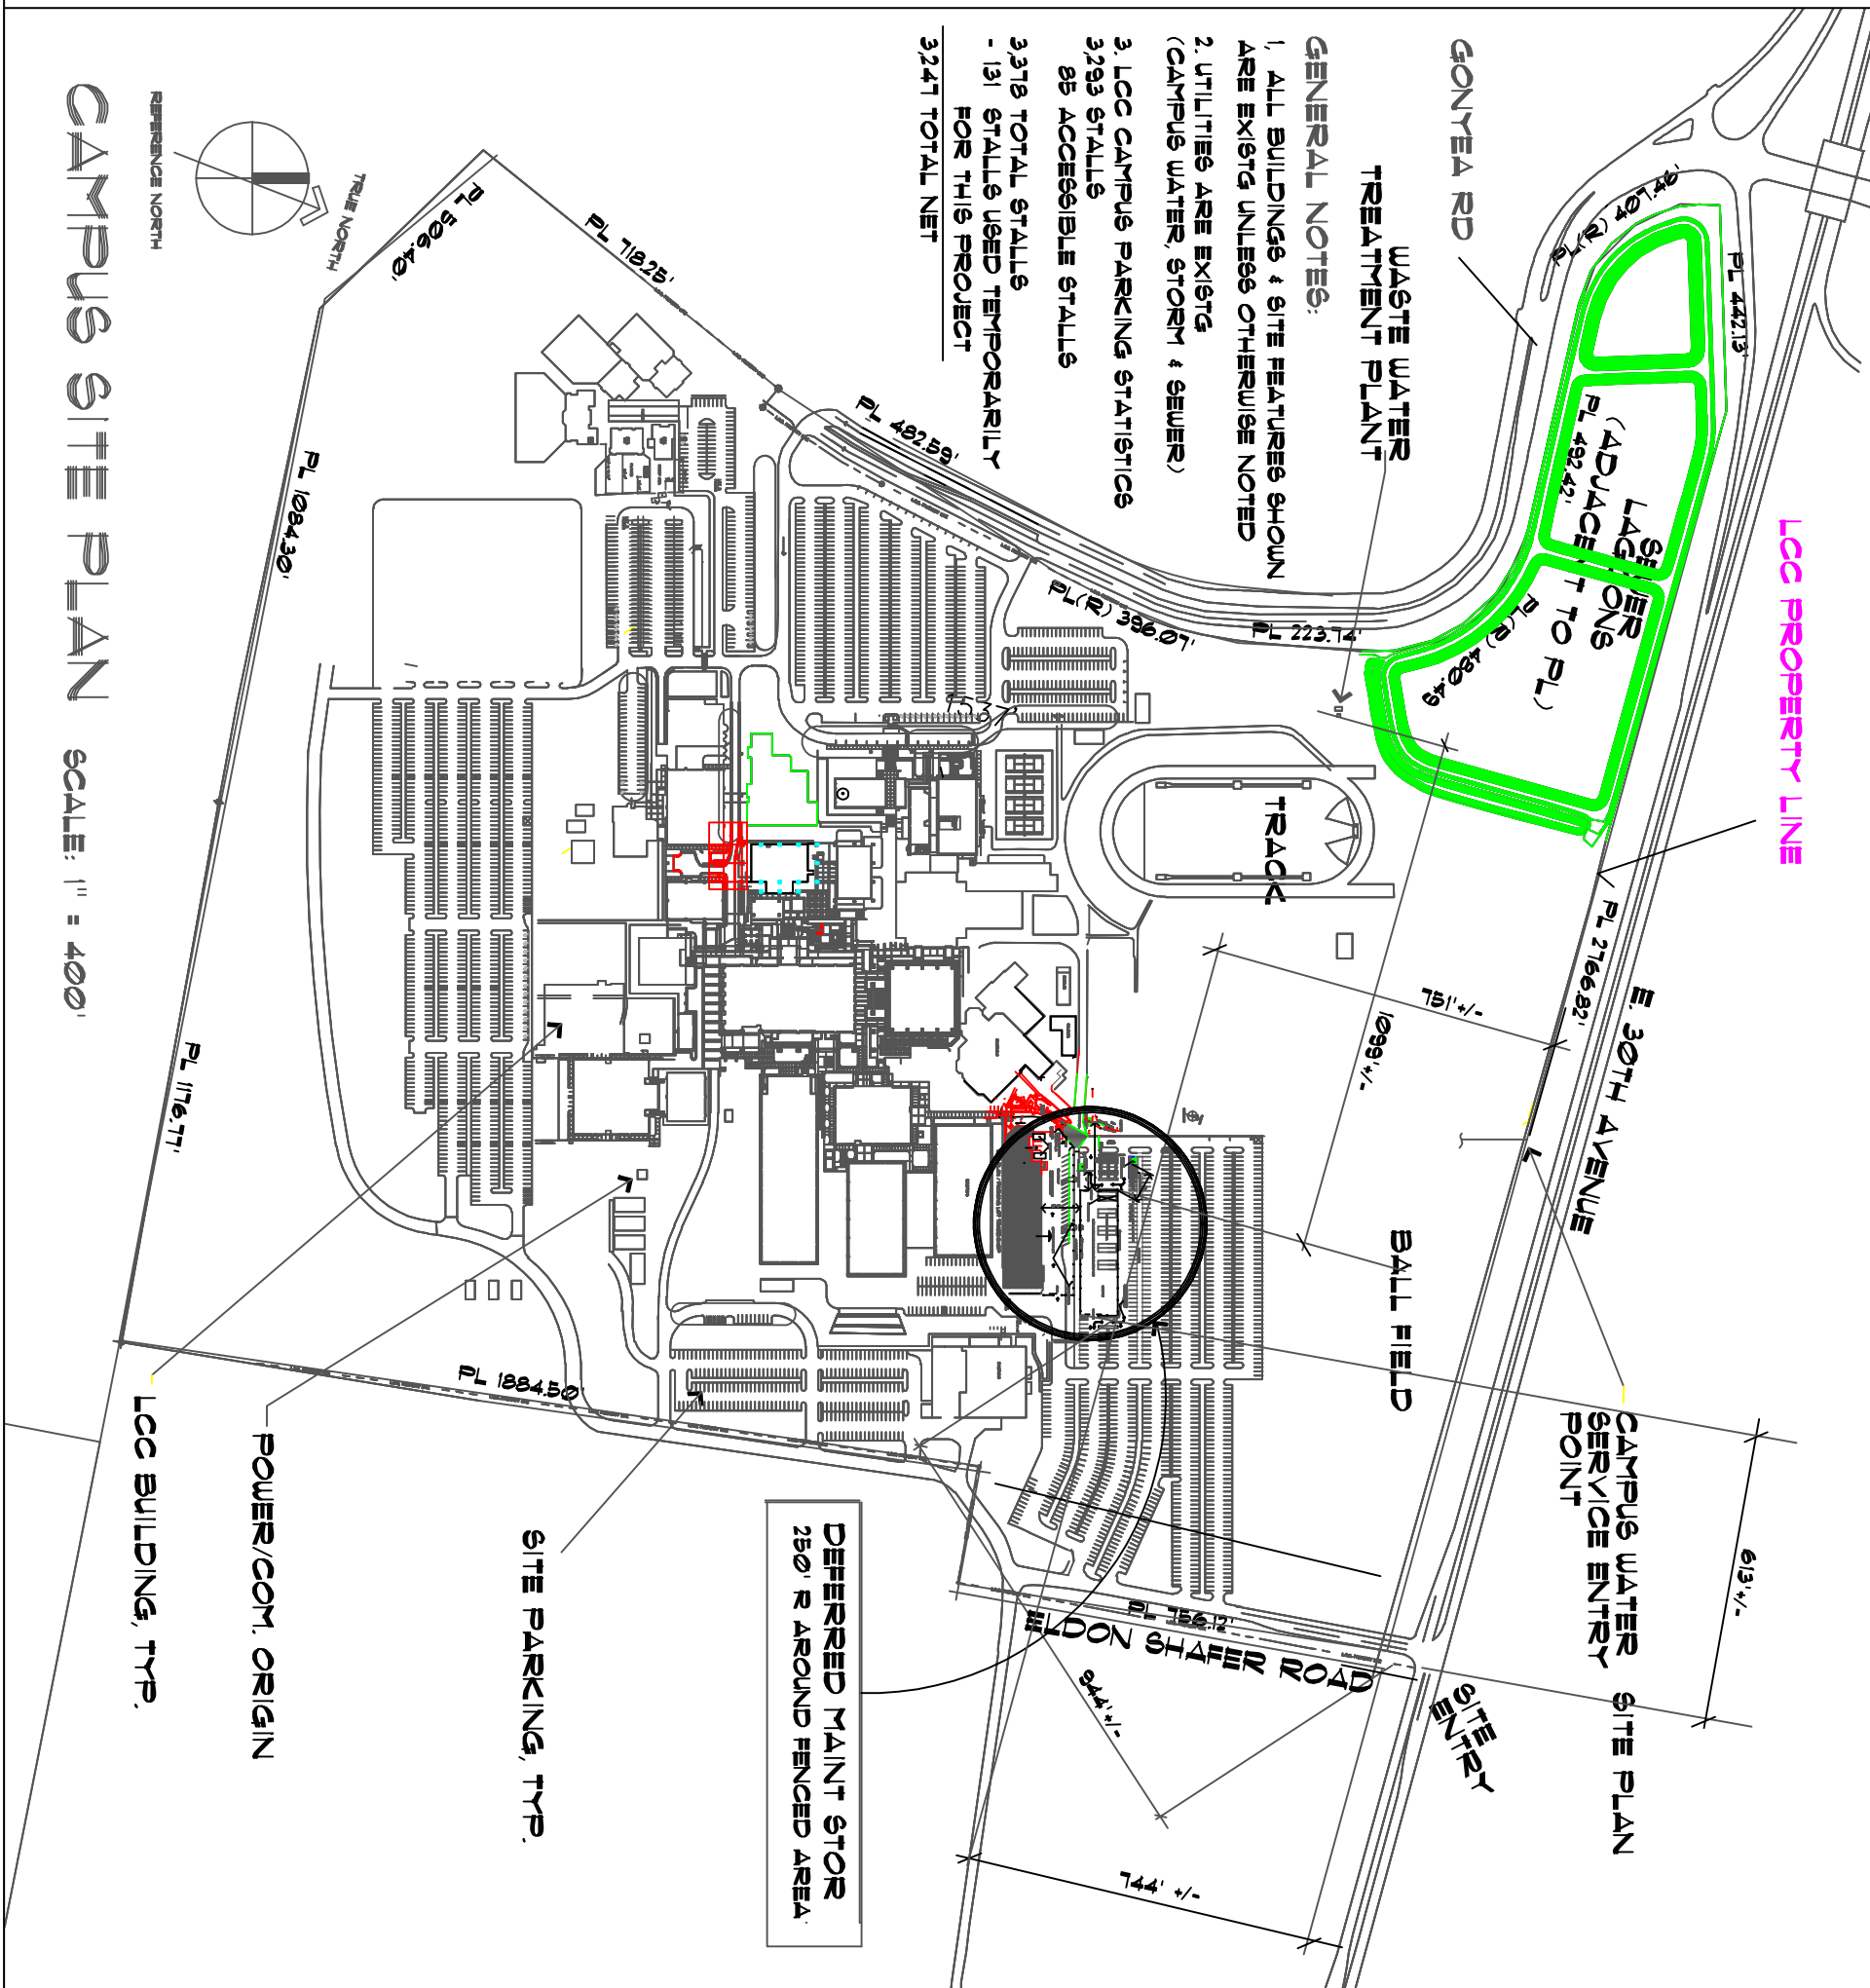

CONTACT: TODD SMITH OWNER'S REP / PH: 463-5132
FACILITIES PLANNER BUILDING 7 / OFFICE 205B
FACILITIES MANAGEMENT & PLANNING DEPARTMENT
LANE COMMUNITY COLLEGE / 4000 E 30TH EUGENE, OREGON

DRAWN:
OROYAN/SMITH

FACILITIES DRAWINGS

"GO OREGON" DEFERRED MAINTENANCE STORAGE

PROJECT 452 ELECTRICAL PROJECT COORDINATION
PRODUCED BY AN AUTODESK EDUCATIONAL PRODUCT

FACILITIES
PLANNING
OFFICE

DATE: _____

