


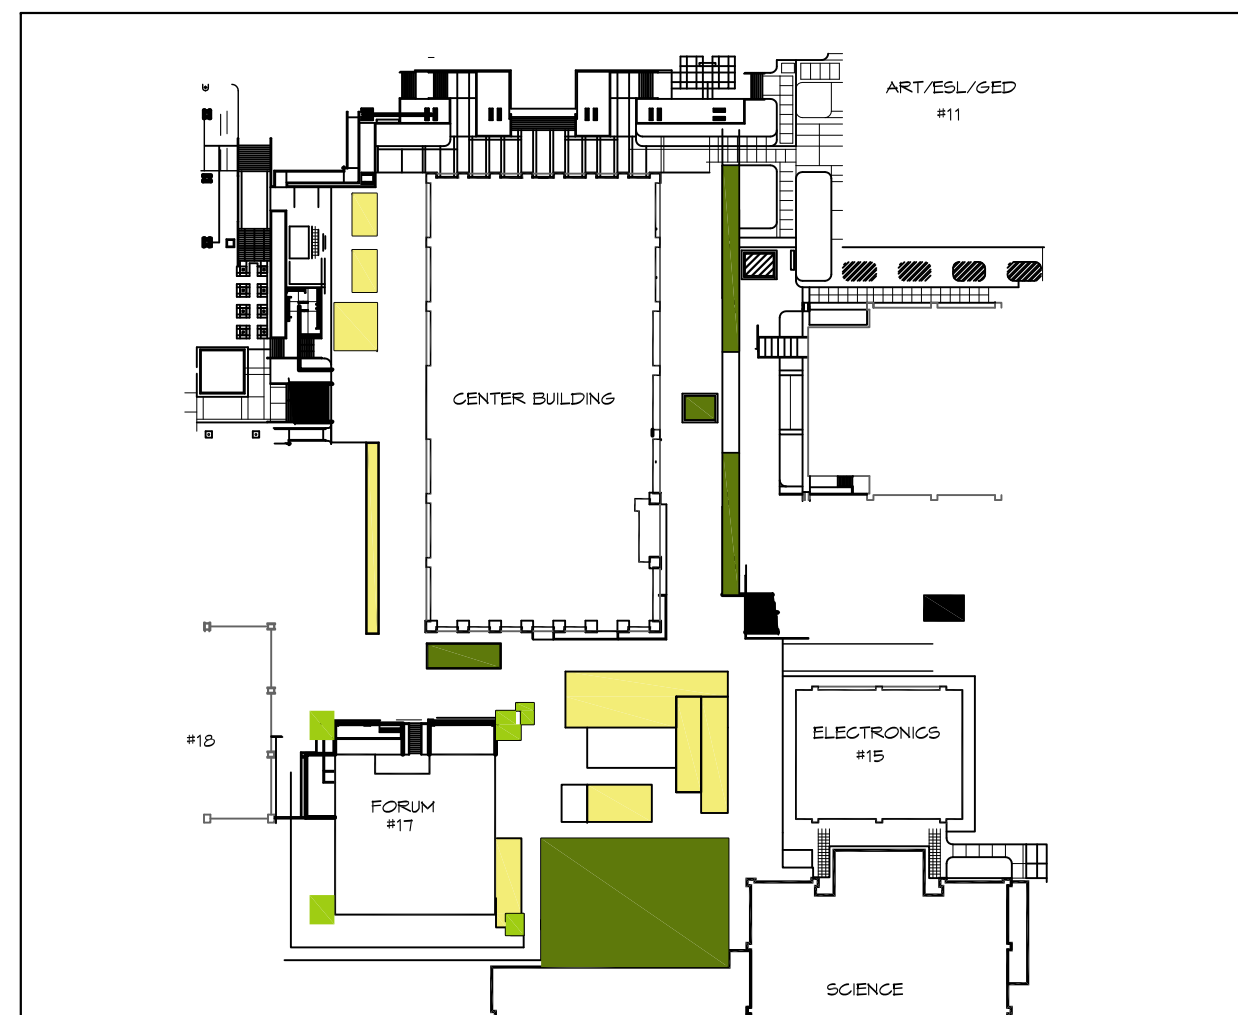

LEGEND


- COMPLETED LANDSCAPE (OR UNDER CONSTRUCTION)
- 5 YEAR COMPLETION PLAN - CENTER BUILDING AREA
- 5 YEAR COMPLETION PLAN - PARKLAND PERIMETER
- 10 YEAR COMPLETION PLAN
- NATIVE FOREST BEYOND

18 MARCH 2011


LANDSCAPE MASTER / PHASING PLAN LANE COMMUNITY COLLEGE


LCC FACILITIES SERVICES
EUGENE, OREGON

DWG 1 OF 3

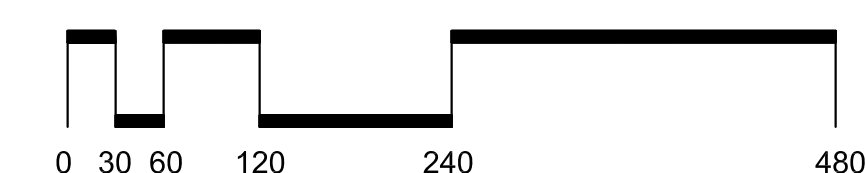


SCALE: 1"=120'-0"

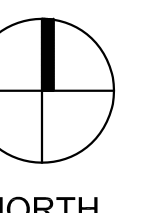

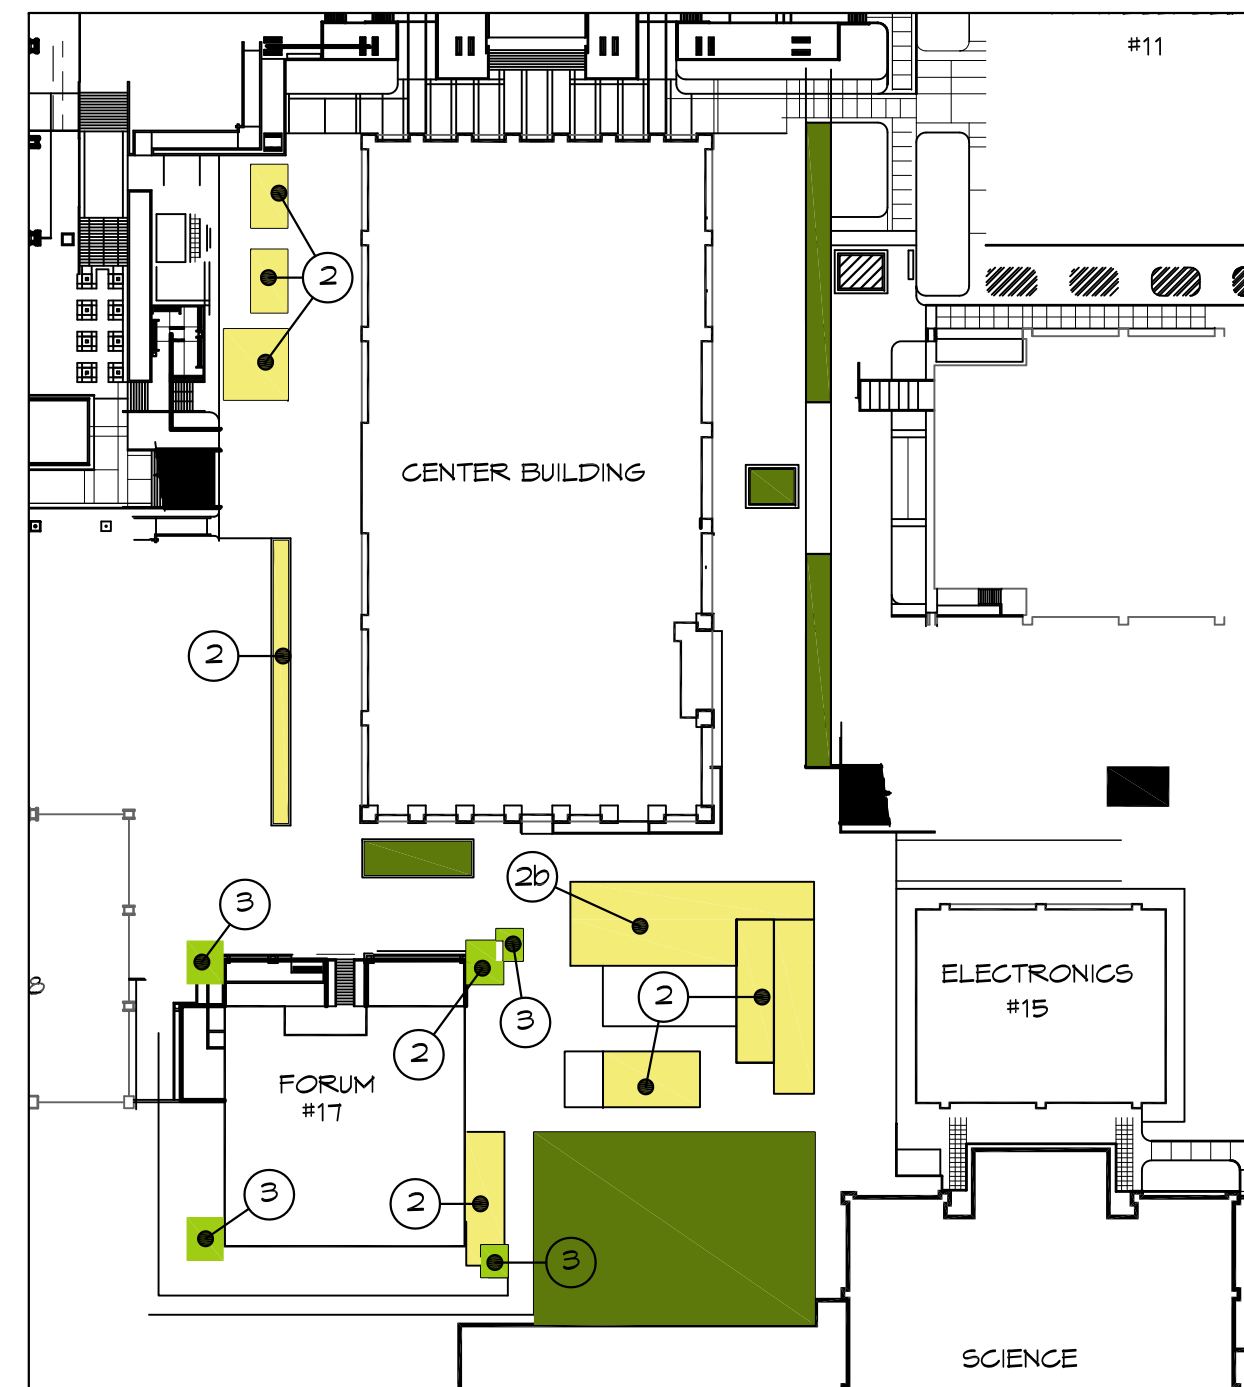

UPPER LEVEL INSET AT CENTER BUILDING AREA
SCALE: 1"=80'-0"

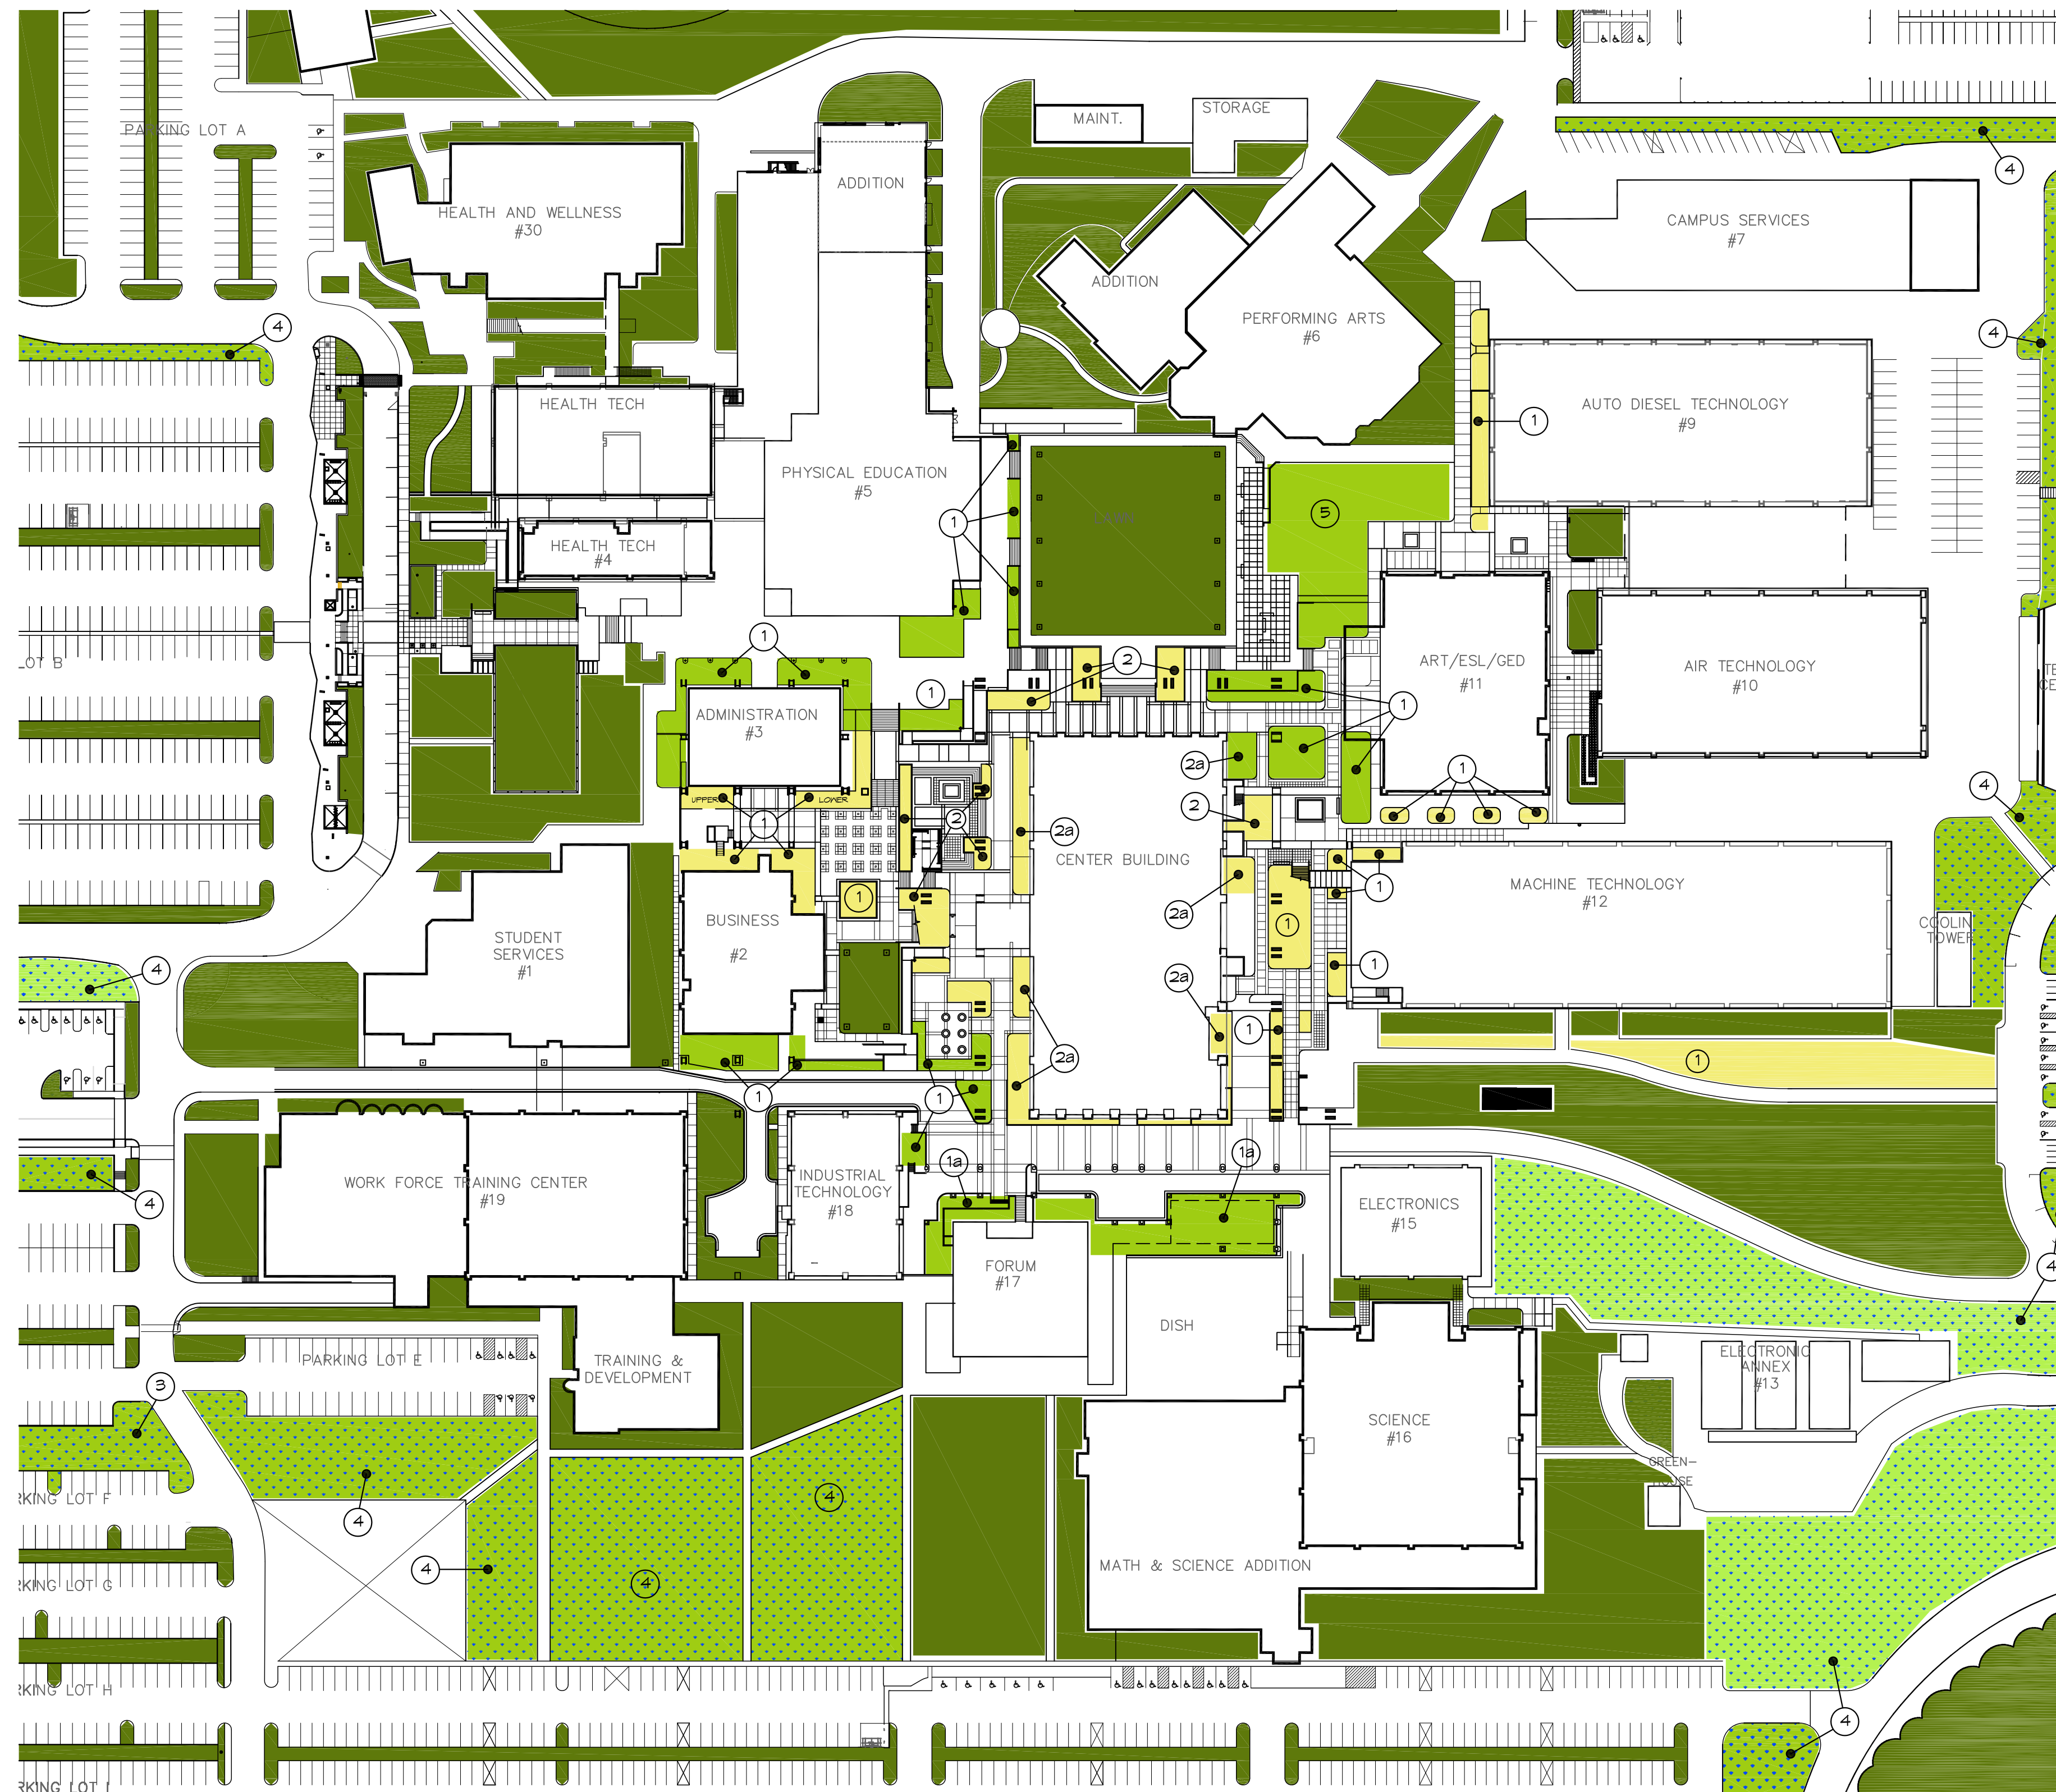

KEY

- ① NATIVE AND NATIVE ANALOGUE TREE, SHRUB, GROUNDCOVER AND HERBACEOUS PLANTING TO MATCH EXISTING NATIVE ANALOGUE PLANTING INSTALLATIONS - SEE PLANT PALETTE SHEET FOR RECOMMENDED SPECIES
- ①a DEEP SHADE NATIVE AND NATIVE ANALOGUE TREE, SHRUB, GROUNDCOVER AND HERBACEOUS PLANTING - SEE PLANT PALETTE SHEET FOR RECOMMENDED SPECIES
- ② EXOTIC / ORNAMENTAL TREE, SHRUB, GROUNDCOVER AND HERBACEOUS PLANTING AROUND CENTER BUILDING AREA - SEE PLANT PALETTE SHEET FOR RECOMMENDED SPECIES
- ②a EXOTIC / ORNAMENTAL PLANTING WITH EMPHASIS ON CLIMBING PLANTS AND VINES - SEE PLANT PALETTE SHEET FOR RECOMMENDED SPECIES
- ②b PLAZA / OUTDOOR SEATING AREA WITH BOTH HARDSCAPE AND LANDSCAPE ELEMENTS
- ③ STORMWATER TREATMENT PLANTINGS - SEE PLANT PALETTE SHEET FOR RECOMMENDED SPECIES
- ④ PARKLAND LANDSCAPE - CANOPY TREES IN LAWN - SEE PLANT PALETTE SHEET FOR RECOMMENDED TREE SPECIES
- ⑤ MONET GARDEN - ROLLING LANDFORMS AND WATER FEATURE. COMBINATION OF ORNAMENTAL AND NATIVE PLANTING TO PROVIDE RICH SEASONAL COLOR AND TEXTURES.

LEGEND

- COMPLETED LANDSCAPE (OR UNDER CONSTRUCTION)
- 5 YEAR COMPLETION PLAN - CENTER BUILDING AREA
- 5 YEAR COMPLETION PLAN - PARKLAND PERIMETER
- 10 YEAR COMPLETION PLAN
- NATIVE FOREST BEYOND


18 MARCH 2011

LANDSCAPE MASTER PLAN - CAMPUS CORE LANE COMMUNITY COLLEGE


LCC FACILITIES SERVICES

DWG 2 OF 3

EUGENE, OREGON

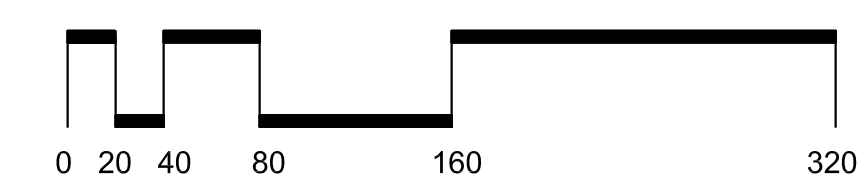

SCALE: 1"=80'-0"

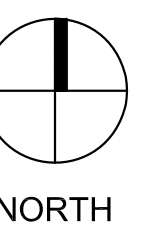

NATIVE AND NATIVE ANALOGUE

TREES	
BOTANICAL NAME	COMMON NAME
Acer circinatum	Vine Maple
Acer macrophyllum	Big Leaf Maple
Alnus rubra	Red Alder
Alnus rhombifolia	White Alder
Calocedrus deccurens	Incense Cedar
Cercis canadensis	Eastern Redbud
Cornus 'Eddie's White Wonder'	White Wonder Dogwood
Cornus nuttallii	Pacific Dogwood
Fraxinus latifolia	Oregon Ash
Nyssa sylvatica	Black Tupelo
Pinus ponderosa 'Willamette Valley'	Ponderosa Pine
Pseudotsuga menziesii	Douglas Fir
Rhamnus purshiana	Cascara Buckthorn
Quercus garryana	Oregon White Oak
Quercus rubra	Red Oak
Thuja plicata	Western Red Cedar
Tsuga heterophylla	Western Hemlock

SHRUBS

BOTANICAL NAME	COMMON NAME
Amelanchier alnifolia	Western Serviceberry
Arbutus unedo 'Compacta'	Strawberry Tree
Cascara sagrada	Cascara Buckthorn
Cercis occidentalis	Western Redbud
Cornus sericea	Red-Osier Dogwood
Cornus sericea 'Isanti'	Isanti Red-Osier Dogwood
Cornus sericea 'Kelseyi'	Dwarf Redtwig Dogwood
Fothergilla gardenii	Dwarf Fothergilla
Gaultheria shallon	Salal
Holodiscus discolor	Ocean Spray
Mahonia aquifolium	Oregon Grape
Oemleria cerasiformis	Indian Plum
Philadelphus lewisii	Mock Orange
Physocarpus capitatus	Pacific Nine Bark
Polystichum munitum	Sword Fern
Rhododendron 'Anah Krusche'	Anah Krusche Rhododendron
Rhododendron 'Catawbiense Album'	Catawbiense Rhododendron
Rhododendron occidentale	Western Azalea
Rhododendron 'Pink Walloper'	Pink Walloper Rhododendron
Rhododendron 'PJM'	PJM Rhododendron
Ribes sanguineum	Red Flowering Current
Rosa gymnocarpa	Baldhip Rose
Rosa nutkana	Nutka Rose
Rubus parviflorus	Thimbleberry
Rubus spectabilis	Salmonberry
Salix purpurea 'Nana'	Dwarf Arctic Willow
Sambucus racemosa	Red Elderberry
Spiraea densiflora	Subalpine Spiraea
Spiraea douglasii	Western spiraea
Symphoricarpos albus	Snowberry
Vaccinium ovatum	Evergreen Huckleberry
Vaccinium parvifolium	Red Huckleberry

NATIVE AND NATIVE ANALOGUE - CONTINUED

GROUNDCOVERS AND PERENNIALS	
BOTANICAL NAME	COMMON NAME
Aquilegia formosa	Western Red Columbine
Achillea millifolium	Yarrow
Arctostaphylos uva-ursi	Kinnikinnick
Camassia quamash	Camas
Carex densa	Dense Sedge
Carex obnupta	Slough Sedge
Dicentra formosa	Pacific Bleeding Heart
Eriogonum umbellatum	Sulphur Buckwheat
Iris tenax	Pacific Iris
Juncus effusus	Soft Rush
Mahonia repens	Creeping Mahonia
Pennisetum alopecuroides	Fountain Grass
Pennisetum alopercuroides 'Little Bunny'	Little Bunny Fountain Grass
Rudbeckia fulgida	Black-Eyed Susan
Sedum 'Autumn Joy'	Autumn Joy Sedum
Trillium ovatum	Trillium

STORMWATER TREATMENT AREAS

SHRUBS, GROUNDCOVER, GRASSES, PERENNIALS

BOTANICAL NAME	COMMON NAME
Camassia quamash	Camas
Carex densa	Dense Sedge
Carex obnupta	Slough Sedge
Eriogonum umbellatum	Sulphur Buckwheat
Juncus effusus	Soft Rush
Salix purpurea 'Nana'	Dwarf Arctic Willow
Spiraea densiflora	Subalpine Spiraea
Spiraea douglasii	Western spiraea

PARKLAND / PERIMETER AREAS

TREES

BOTANICAL NAME	COMMON NAME
Acer macrophyllum	Big Leaf Maple
Alnus rubra	Red Alder
Alnus rhombifolia	White Alder
Fraxinus latifolia	Oregon Ash
Pinus ponderosa 'Willamette Valley'	Ponderosa Pine
Pseudotsuga menziesii	Douglas Fir
Quercus garryana	Oregon White Oak
Thuja plicata	Western Red Cedar
Tsuga heterophylla	Western Hemlock

CENTER BUILDING AREA

TREES - GENERAL CONDITIONS

BOTANICAL NAME	COMMON NAME
Acer griseum	Paper Bark Maple
Acer palmatum 'Bloodgood'	Bloodgood Japanese Maple
Cercis canadensis 'Forest Fansy'	Forest Fansy Red bud
Cornus kousa 'China Girl'	China Girl Kousa Dogwood
Lagerstroemia indica	Crepe Myrtle
Prunus serrulata 'Kwanzen'	Kwanzen Cherry
Styrax Japonicus	Japanese Snowbell

SHRUBS - GENERAL CONDITIONS

BOTANICAL NAME	COMMON NAME
Abelia grandiflora 'Edward Goucher'	Edward Goucher Glossy Abelia
Choisya ternata	Mexican Orange
Cistus x pulverulentus 'Sunset'	Sunset Rockrose
Euonymus alata 'Compacta'	Compact Burning Bush
Fothergilla gardenii	Dwarf Fothergilla
Hibiscus syriacus	Rose of Sharon
Ilex crenate 'Compacta'	Japanese Holly
Magnolia stellata	Star Magnolia
Nandina domestic 'Lemon Hill'	Lemon Hill Nandina
Nandina domestica 'Moyer's Red'	Heavenly Bamboo
Spiraea japonica 'Goldflame'	Gold Flame Spiraea
Viburnum davidii	David Viburnum
Viburnum tinus 'Spring Bouquet'	Spring Bouquet Viburnum

GROUNDCOVERS AND PERENNIALS - GENERAL

BOTANICAL NAME	COMMON NAME
Astilbe 'Bridal Veil'	Bridal Veil Astilbe
Calluna vulgaris 'Aureaefolia'	Aureaefolia Scotch Heather
Carex morrowii 'Ice Dance'	Ice Dance Sedge
Crocoshia masoniorum 'Lucifer'	Lucifer Montbretia
Deschampsia cespitosa 'Northern Lights'	Northern Lights Deschampsia
Erica darleyensis 'Furzey'	Mediterranean White Heather
Festuca glauca	Blue Fescue
Hemoracallis 'Stella D' Oro'	Stella D' Oro Daylily
Lonicera pileata	Privet Honeysuckle
Pennisetum alopecuroides	Fountain Grass
Rubus calycinoides	Creeping Raspberry

CENTER BUILDING AREA - CONTINUED

SHRUBS - IN DEEP SHADE

BOTANICAL NAME	COMMON NAME
Acer circinatum	Vine Maple
Camellia sasanqua 'Yuletide'	Yuletide Camellia
Camellia japonica 'Purity'	Purity Camellia
Daphne odora	Winter Daphne
Hydrangea macrophylla	Big-leaf Hydrangea
Hydrangea quercifolia	Oakleaf Hydrangea
Pieris Forest Flame'	Forest Flame Pieris
Polystichum munitum	Sword Fern
Rhododendron 'Anah Krusche'	Anah Krusche Rhododendron
Rhododendron 'PJM'	PJM Rhododendron
Rhododendron 'Unique'	Unique Rhododendron
Sarcococca ruscifolia	Fragrant Sarcococca
Symphoricarpos albus	Snowberry

PERENNIALS AND VINES - IN DEEP SHADE

BOTANICAL NAME	COMMON NAME
Campsis radican	Trumpet Vine
Clematis armandii	Evergreen Clematis
Heuchera micrantha 'Palace Purple'	Palace Purple Heuchera
Hosta spp.	Hosta
Hydrangea anomala ssp. petiolaris	Climbing Hydrangea
Jasminum polyanthum	Evergreen Jasmine
Liriope muscari	Big Blue Lily Turf
Ophiopogon planiscapus 'Nigrescens'	Black Mondo Grass

18 MARCH 2011



DOUGHERTY
LANDSCAPE
ARCHITECTS
www.DLAdesign.com
174 Willamette Street
Suite 305
Eugene, Oregon 97401
P 541.683.5803
F 541.683.8183

SUGGESTED PLANT PALETTES
LANE COMMUNITY COLLEGE

LCC FACILITIES SERVICES

EUGENE, OREGON

DWG 3 OF 3